




**GROUND FLOOR PLAN**  
SCALE 1/8" = 1'-0"  
AREA - 944.97ft<sup>2</sup>

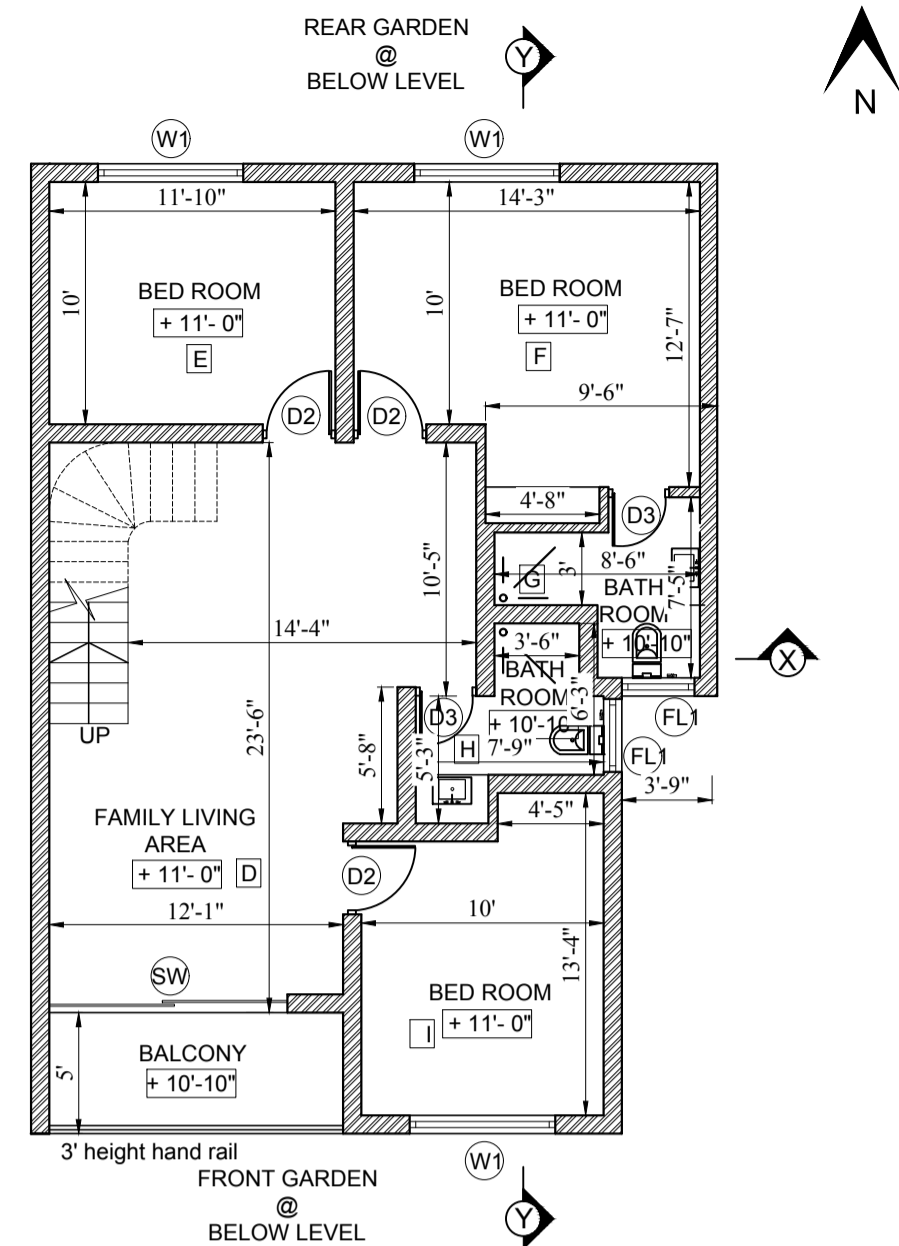


**FIRST FLOOR PLAN**  
SCALE 1/8" = 1'-0"  
AREA - 1076.56ft<sup>2</sup>

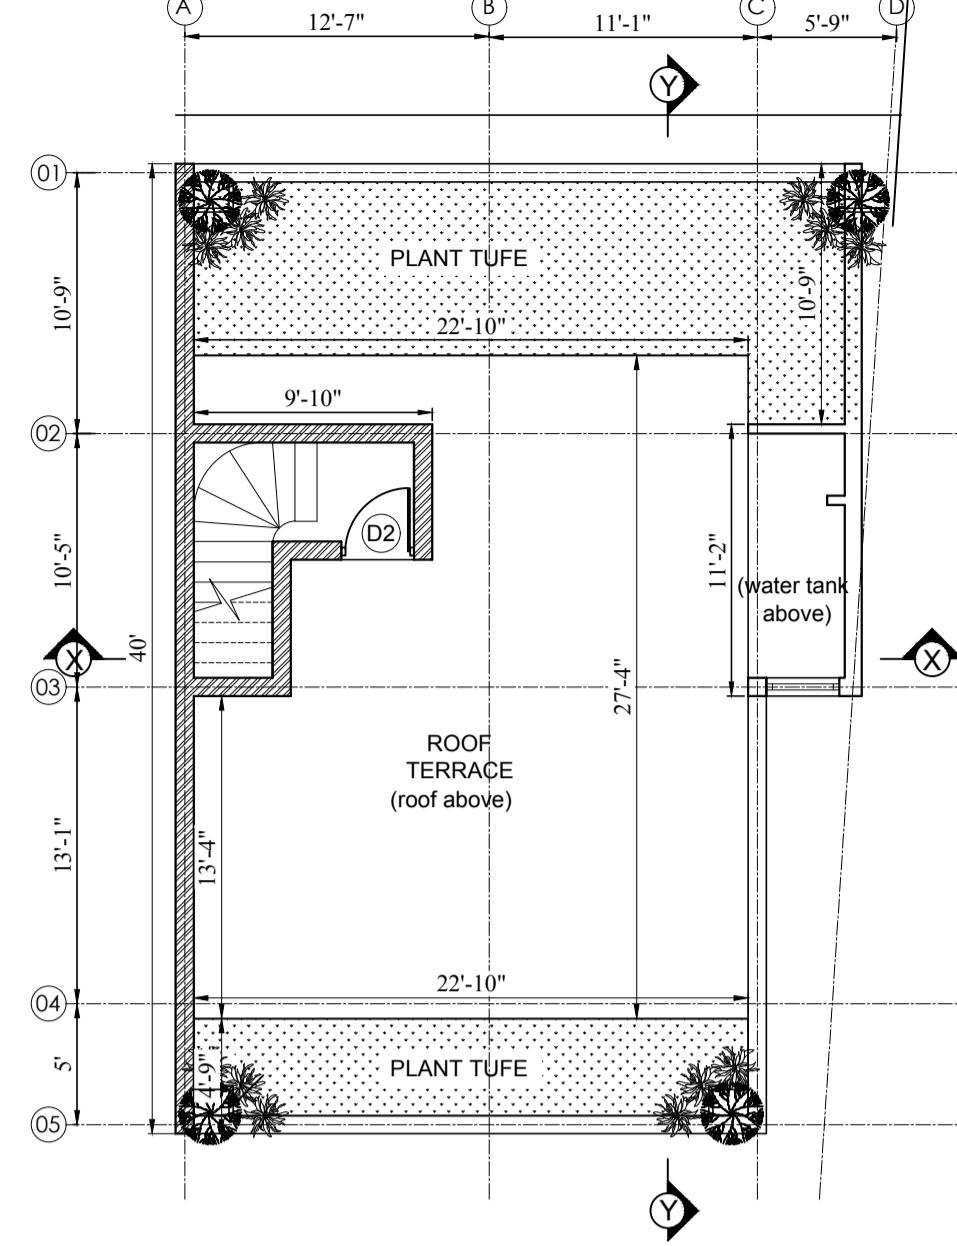

**SECOND FLOOR PLAN**  
SCALE 1/8" = 1'-0"  
AREA - 712.11ft<sup>2</sup>

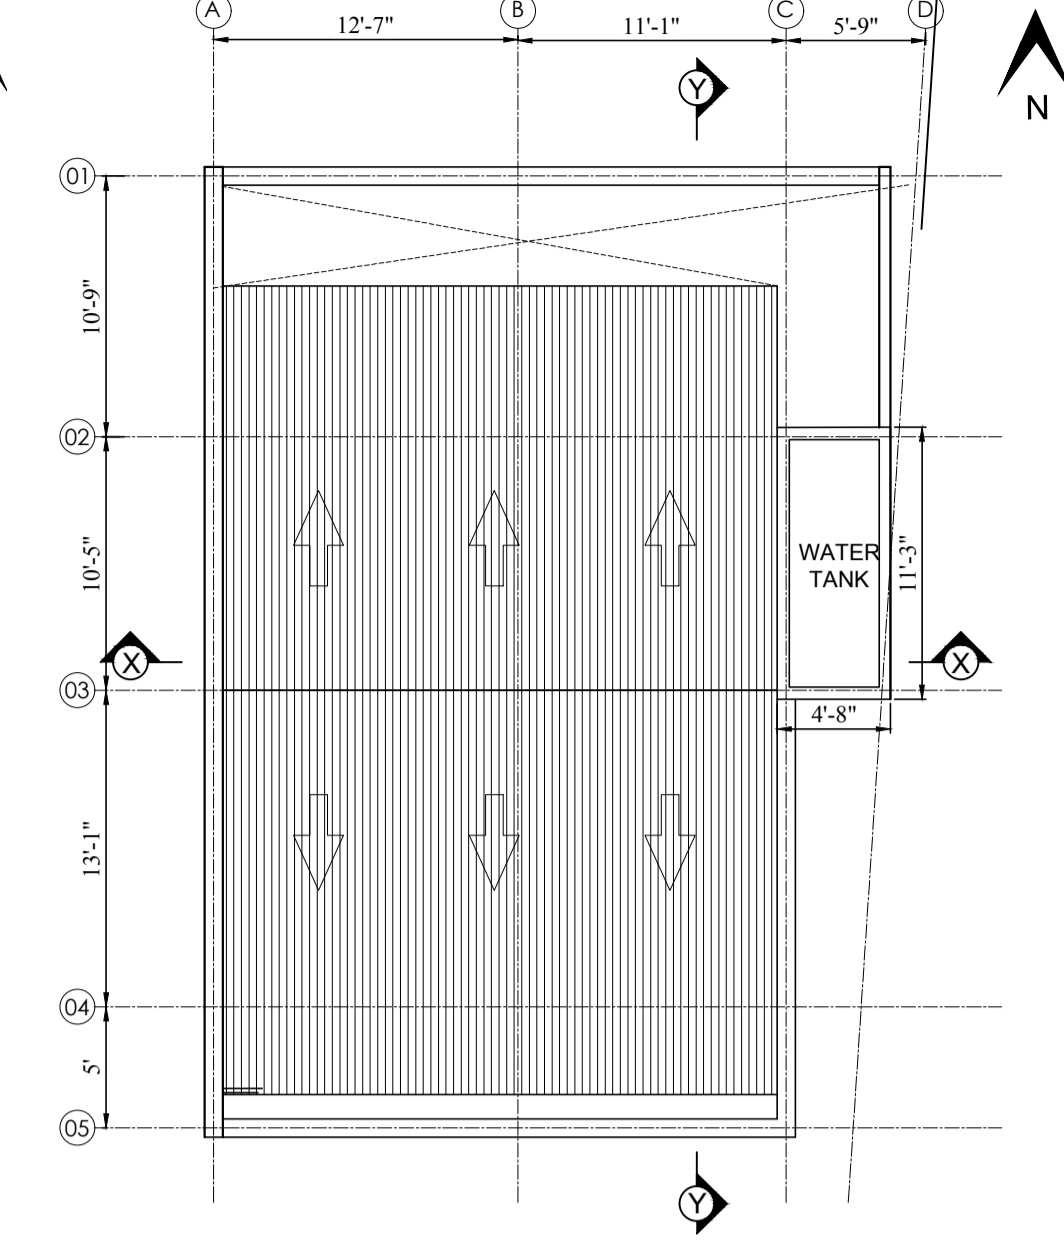


**ROOF PLAN**  
SCALE 1/8" = 1'-0"

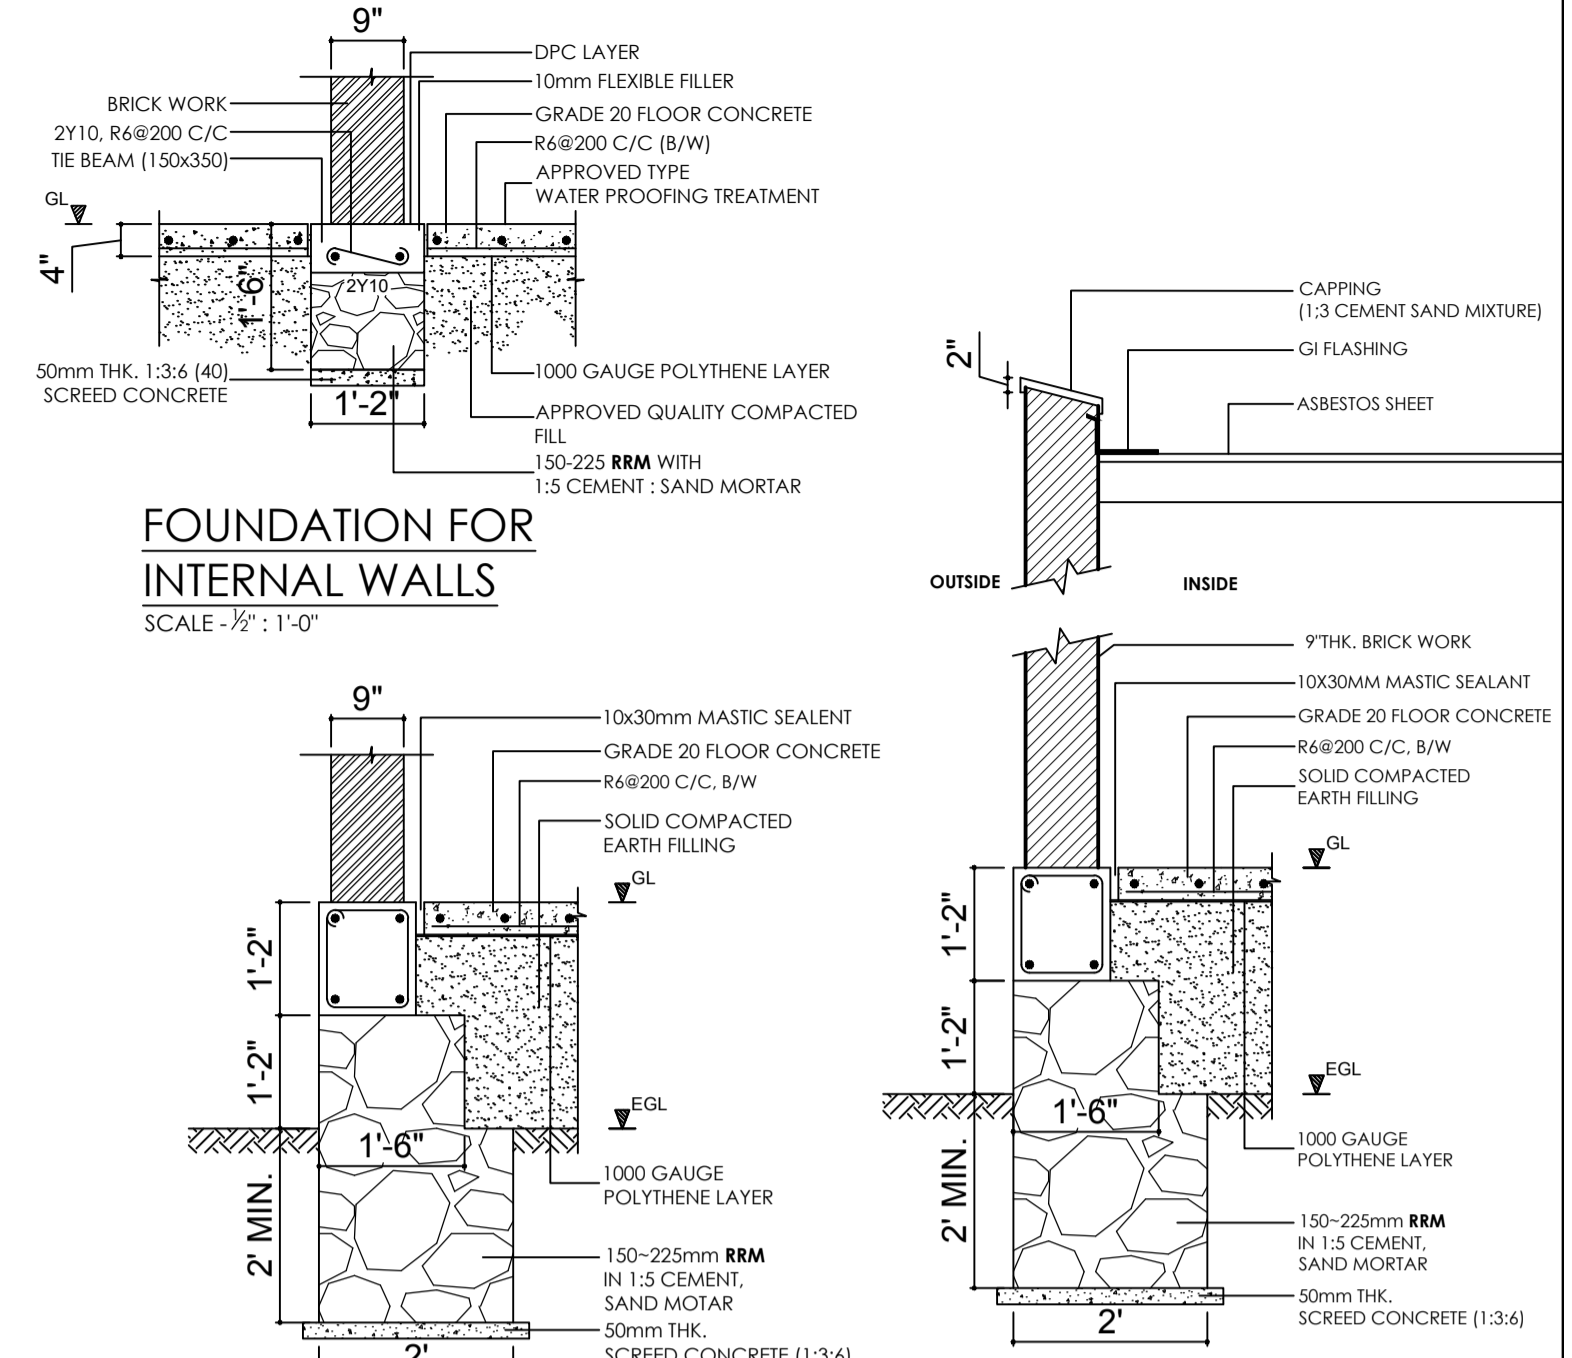


**FOUNDATION FOR INTERNAL WALLS**  
SCALE - 1/2" = 1'-0"


**FOUNDATION FOR EXTERNAL WALLS**  
SCALE - 1/2" = 1'-0"

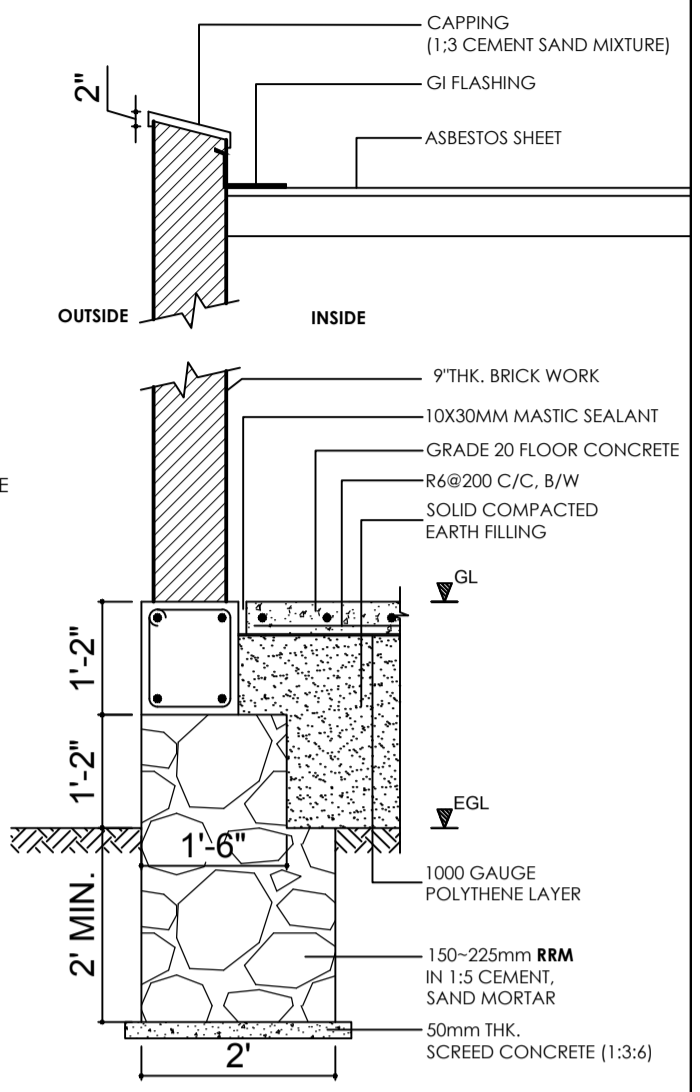


**TYPICAL SECTION THROUGH BLIND WALL**  
SCALE - 1/2" = 1'-0"

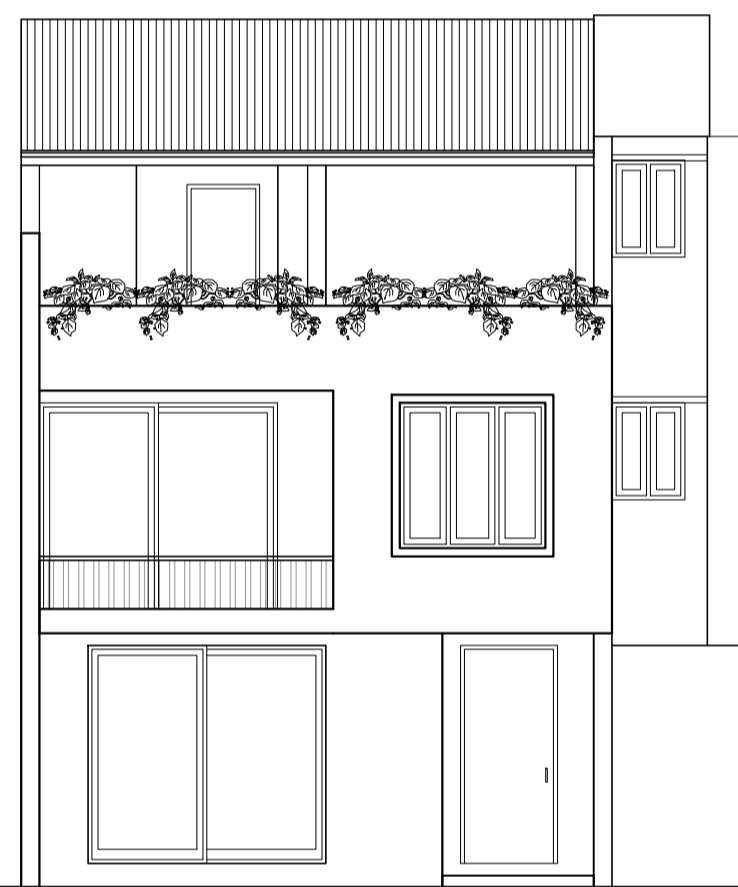


**FRONT ELEVATION**  
SCALE 1/8" = 1'-0"

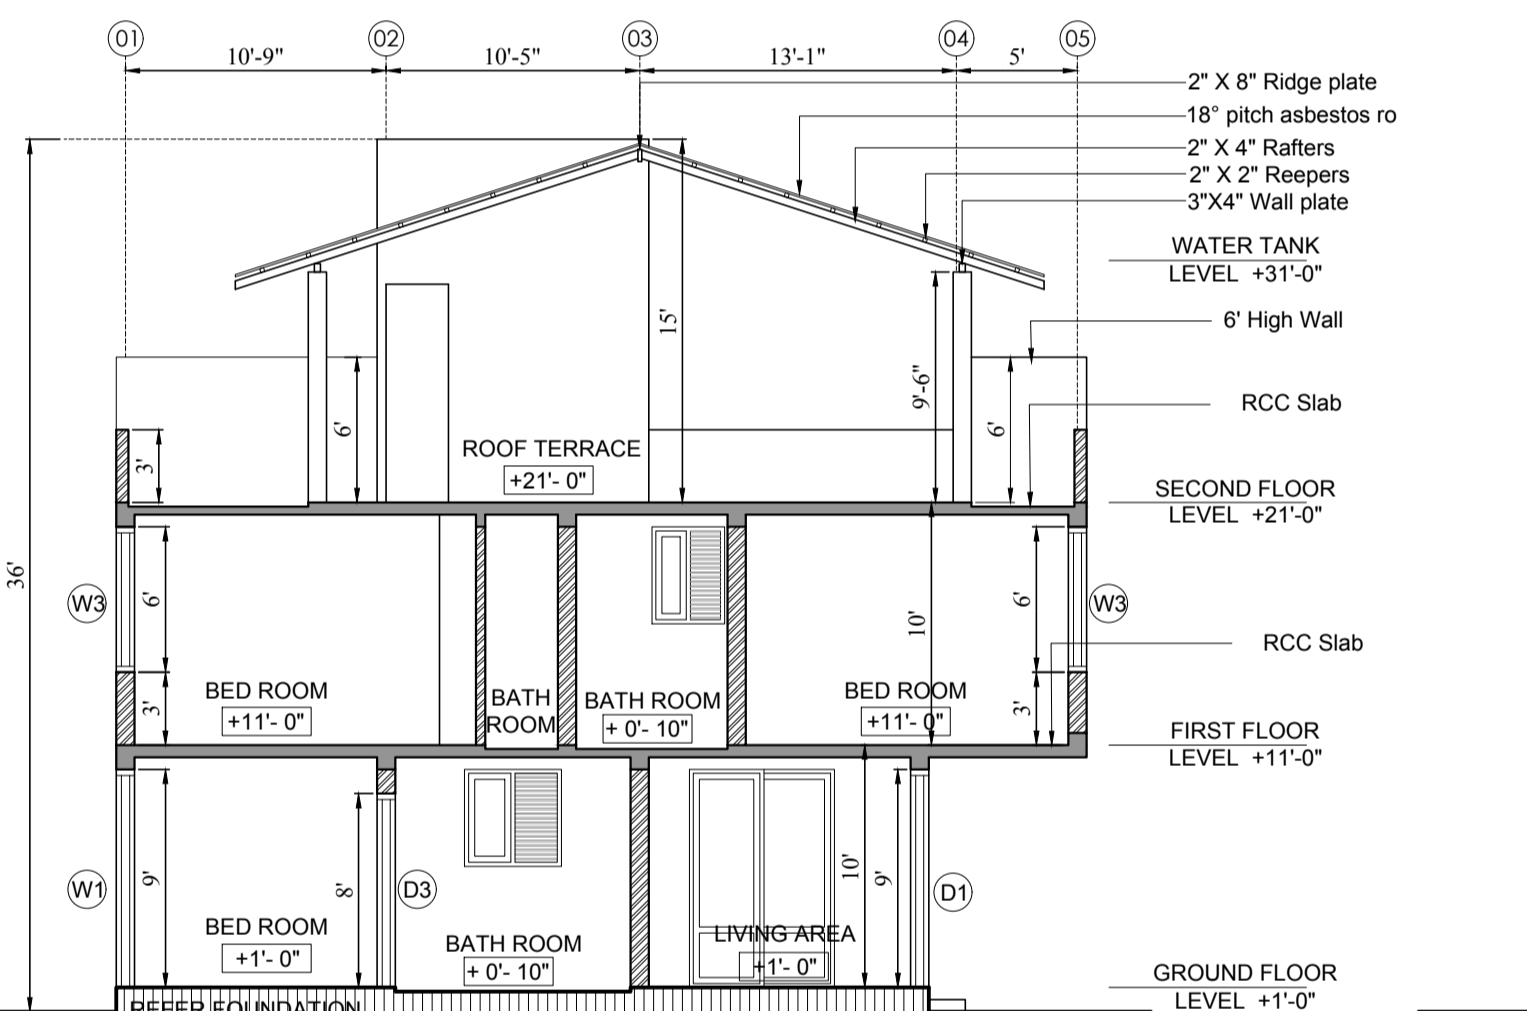


**SECTION Y-Y**  
SCALE 1/8" = 1'-0"

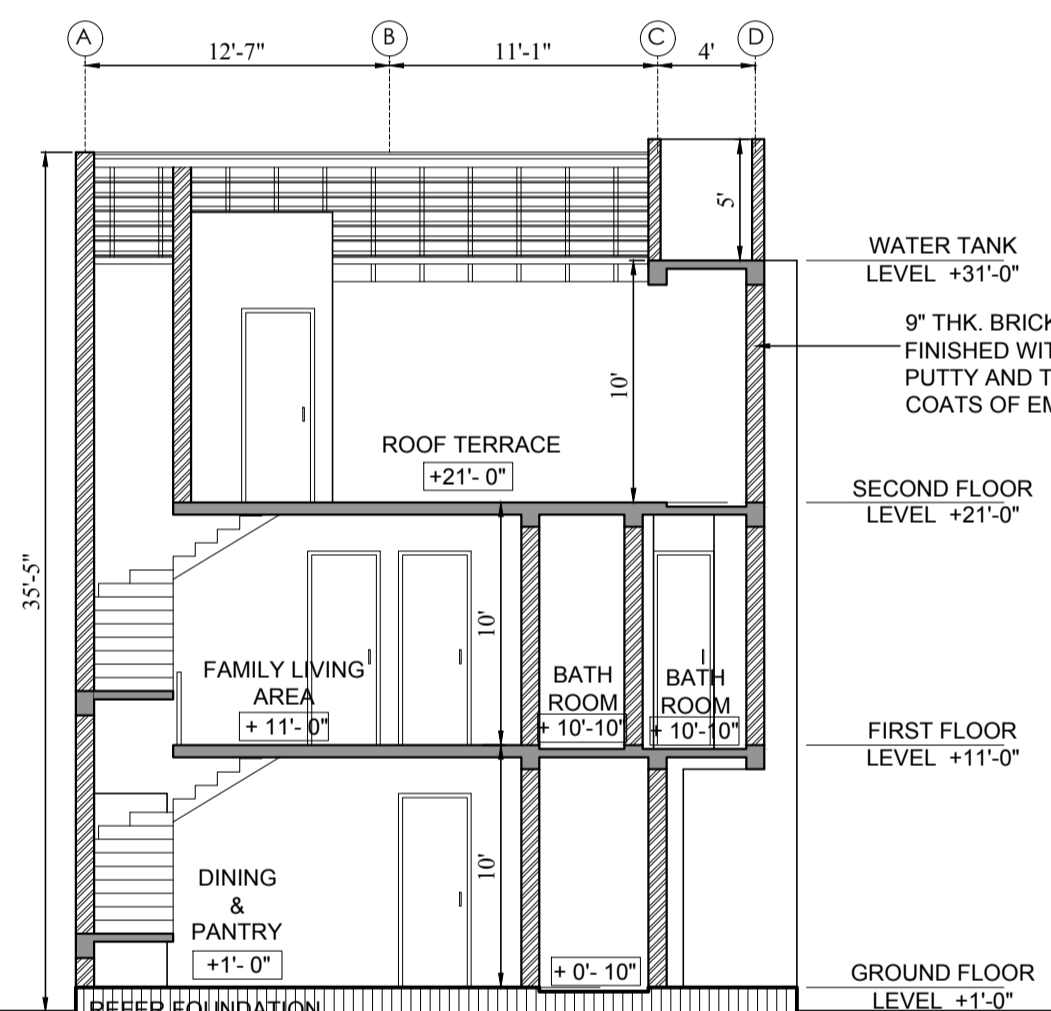

**SECTION X-X**  
SCALE 1/8" = 1'-0"

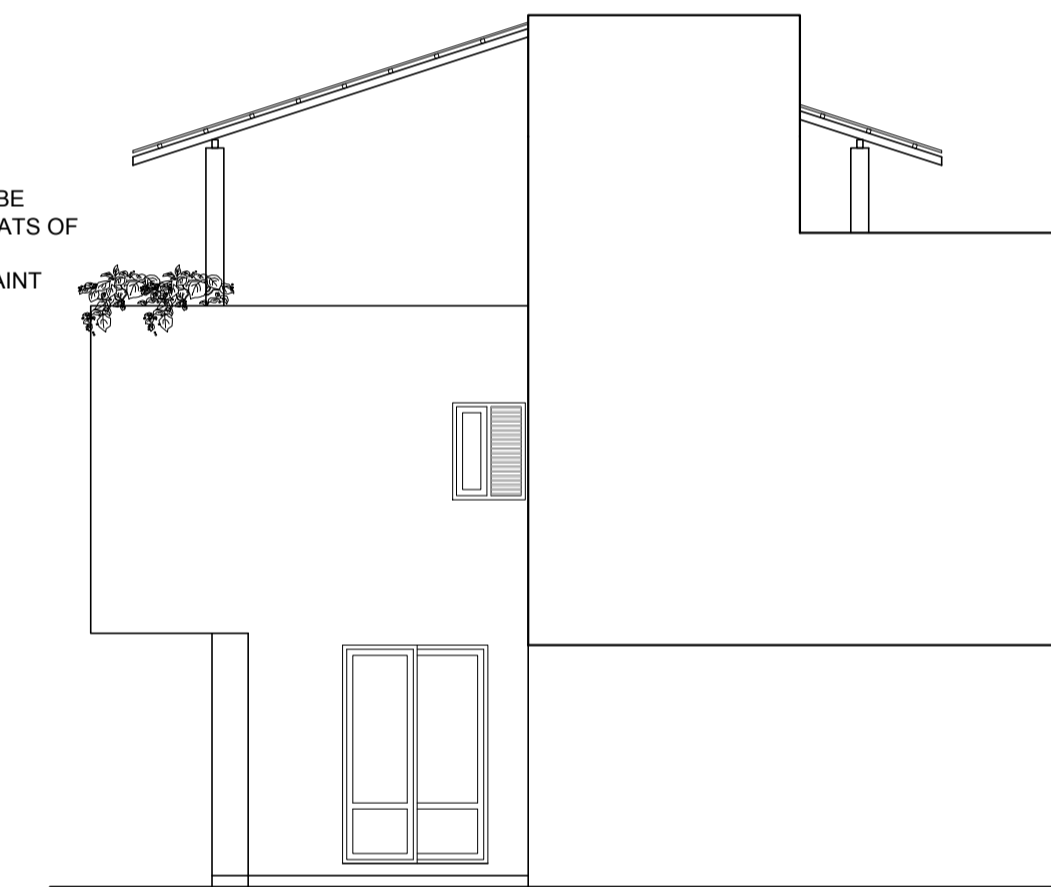

**SIDE ELEVATION**  
SCALE 1/8" = 1'-0"

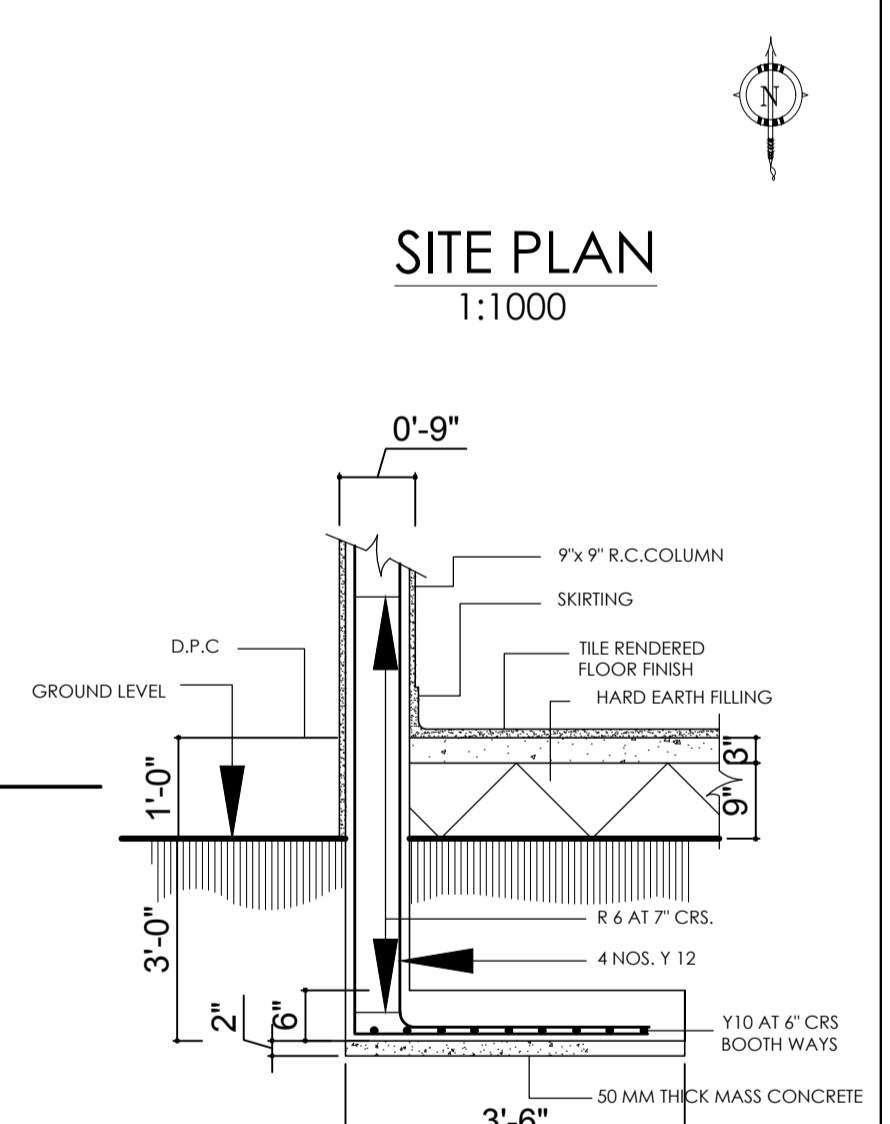


**SITE PLAN**  
1:1000

**SCHEDULE OF DOORS AND WINDOWS**

TYPE	SIZE	DESCRIPTION	NOS		
			GF	1SF	2ND
D1	4'-0" X 9'-0"	1 1/4" THK. SINGLE SASH SLIDING TIMBER PANEL DOOR ON EITHER SIDES IN 3" X 4" CLASS 01 TIMBER FRAME	01	-	-
D2	3'-0" X 8'-0"	1" THK. SINGLE SASH SIDE HUNG MARINE PLYWOOD DOOR IN 3" X 4" CLASS 01 TIMBER FRAME	02	03	01
D3	2'-6" X 8'-0"	1" THK. SINGLE SASH SIDE HUNG MARINE PLYWOOD DOOR IN 3" X 4" CLASS 01 TIMBER FRAME	01	02	01
SW	9'-10" X 9'-0"	TWO PANEL TIMBER FRAMED GLASS SLIDING WINDOW	01	01	-
W1	6'-0" X 9'-0"	TWO PANEL TIMBER FRAMED GLASS WINDOW	02	02	-
W2	5'-0" X 6'-0"	TWO PANEL TIMBER FRAMED GLASS WINDOW	01	-	-
W3	3'-8" X 5'-0"	TWO PANEL TIMBER FRAMED GLASS WINDOW	-	03	-
FL	4'-0" X 4'-0"	TWO PANEL TIMBER FRAMED FAN LIGHT	01	-	-
FL1	3'-0" X 4'-0"	TWO PANEL TIMBER FRAMED FAN LIGHT	-	02	01


FLOOR AREAS

FLOOR	AREA (sq.ft)
GROUND FLOOR	850.81
FIRST FLOOR	1076.56
SECOND FLOOR	712.8
TOTAL	2640.17

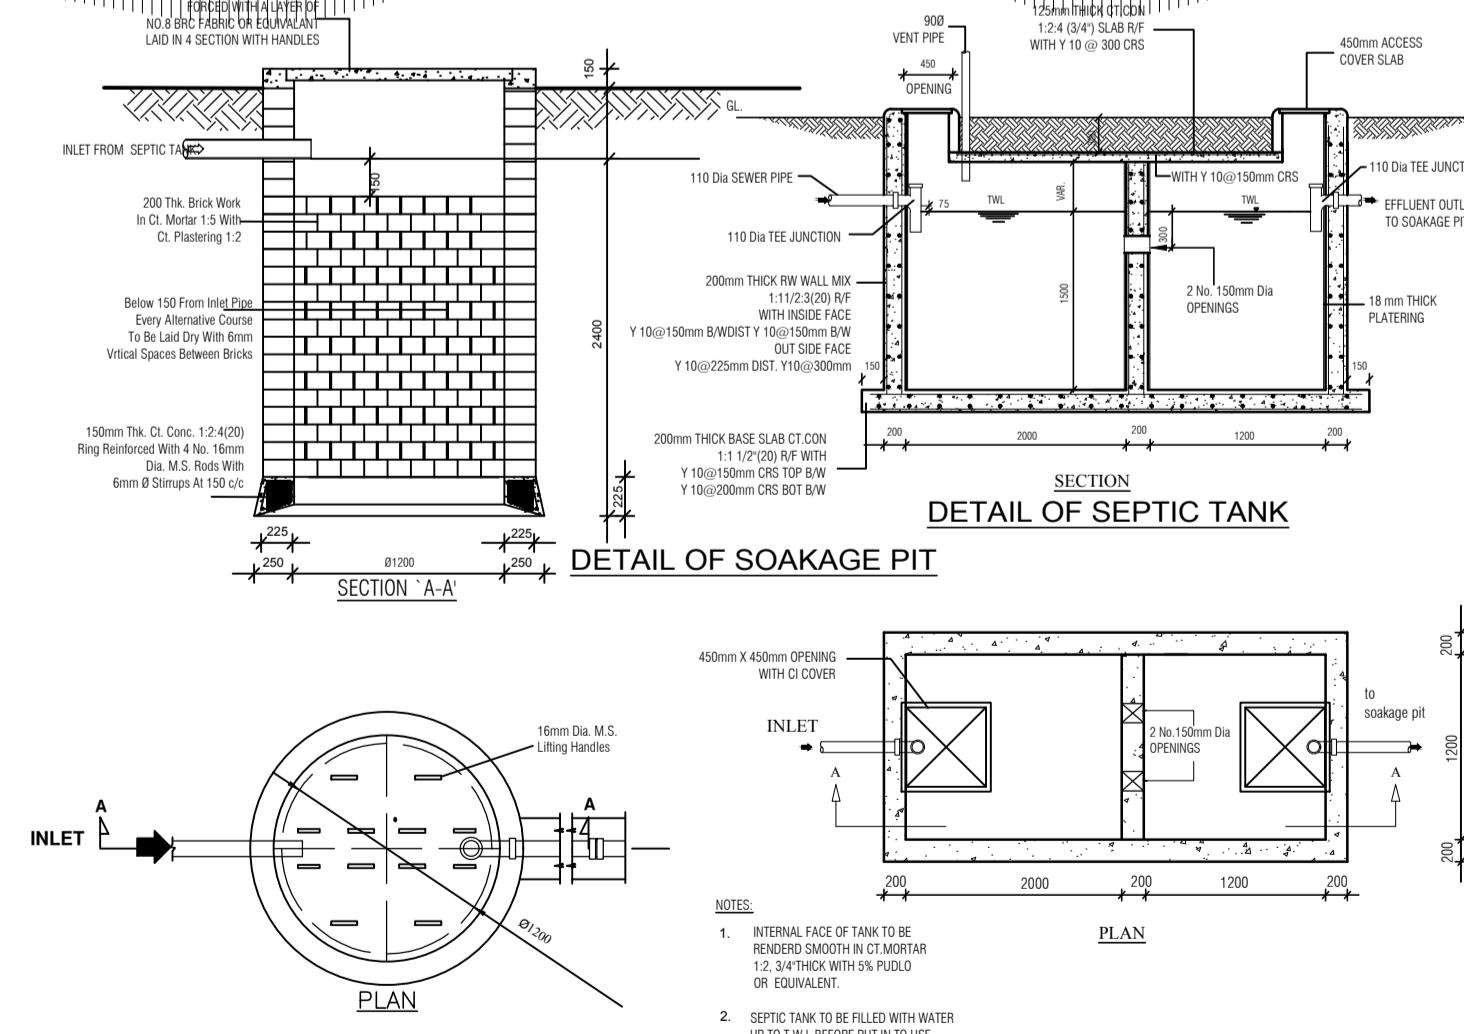


**DETAIL OF SEPTIC TANK**

**DETAIL OF SOAKAGE PIT**

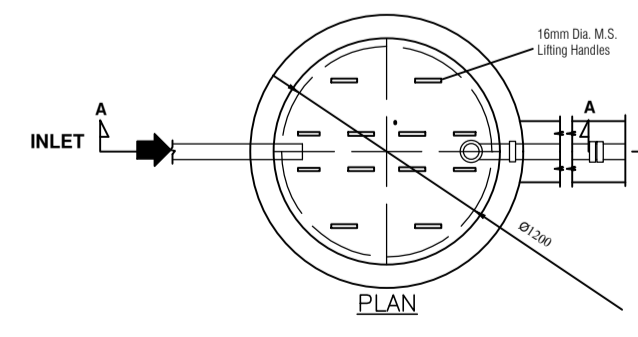


**PLAN**

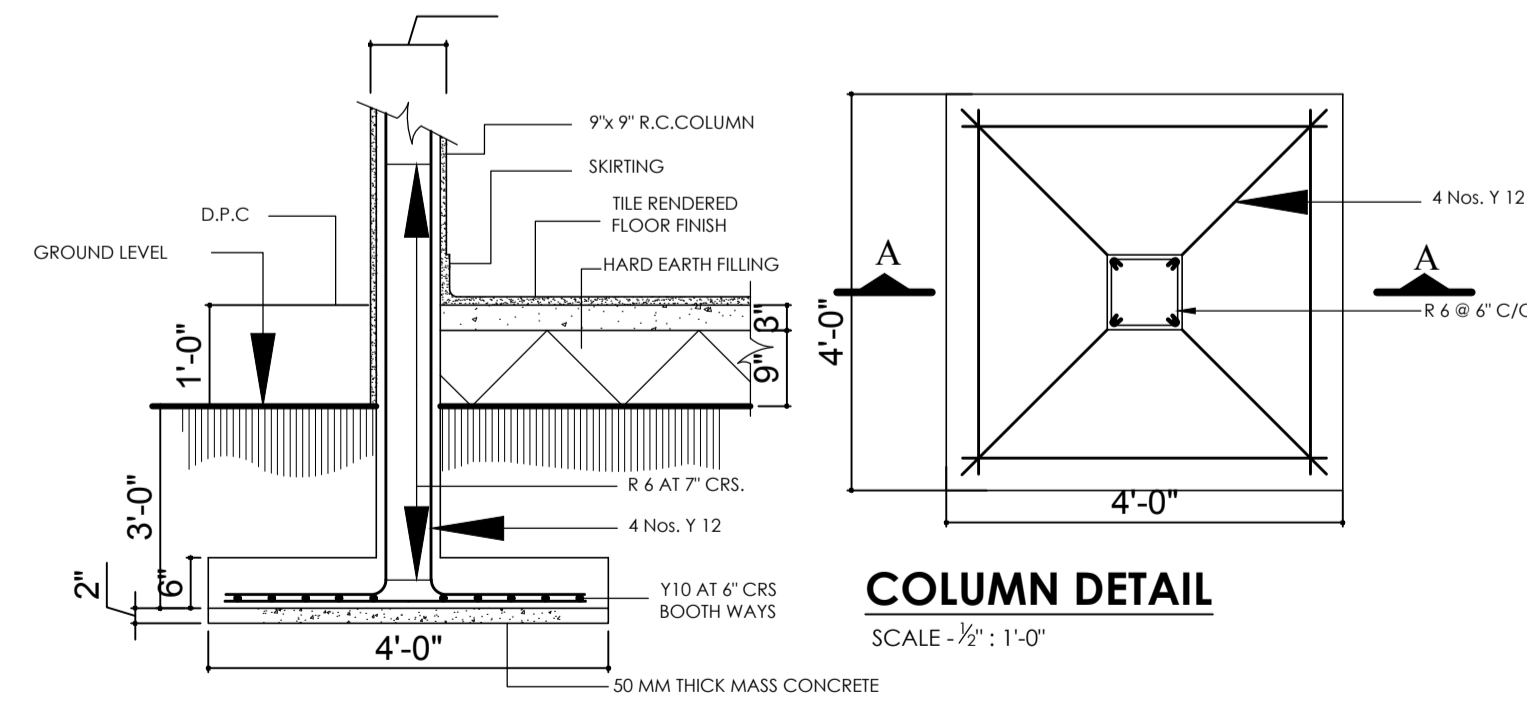

**COLUMN DETAIL**  
SCALE - 1/2" = 1'-0"

**SECTION A - A**  
SCALE - 1/2" = 1'-0"

**SECTION A - A**  
SCALE - 1/2" = 1'-0"

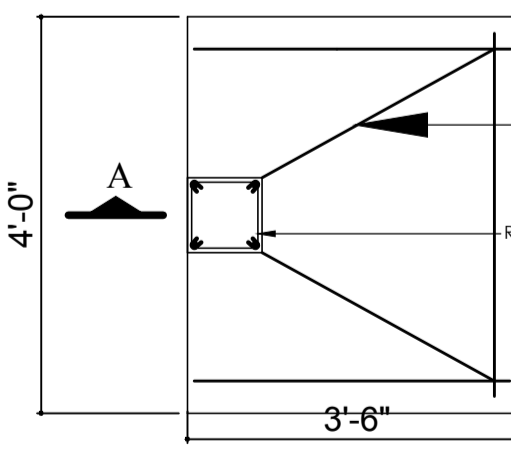

**COLUMN DETAIL AT BLIND WALL**  
SCALE - 1/2" = 1'-0"

VERIFY SCALE	DRAWING TITLE