





**FRONT ELEVATION**  
Scale 8 feet to an Inch




**SIDE ELEVATION**  
Scale 8 feet to an Inch

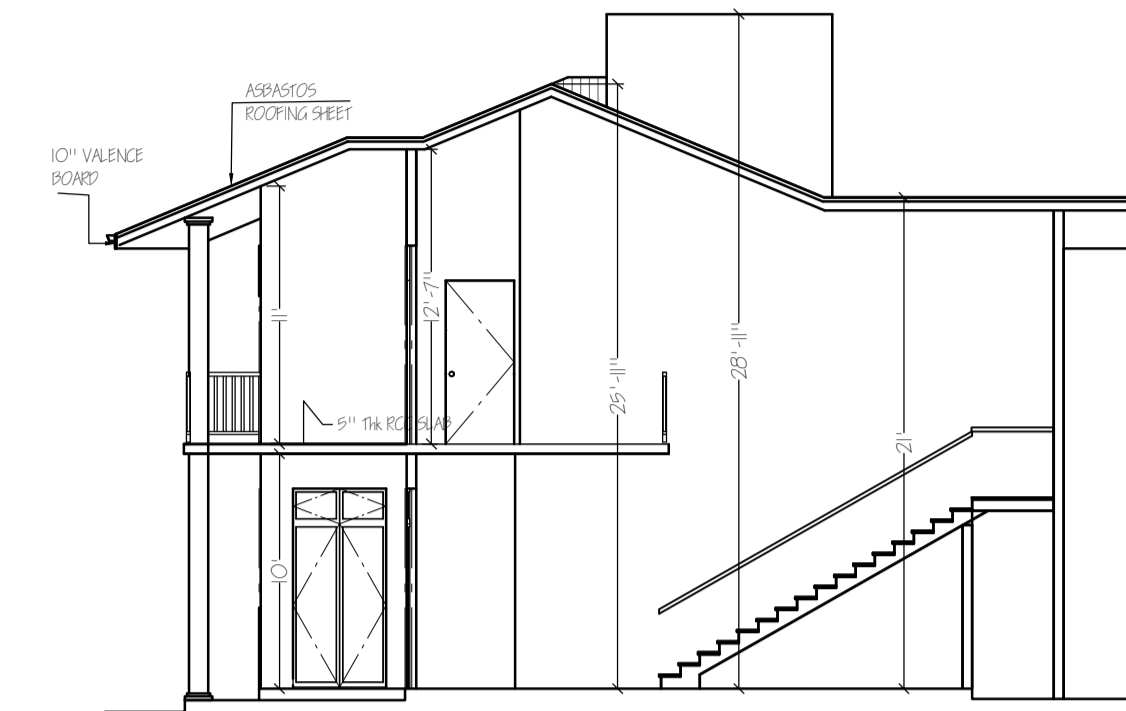


**SECTION A-A**  
Scale 8 feet to an Inch

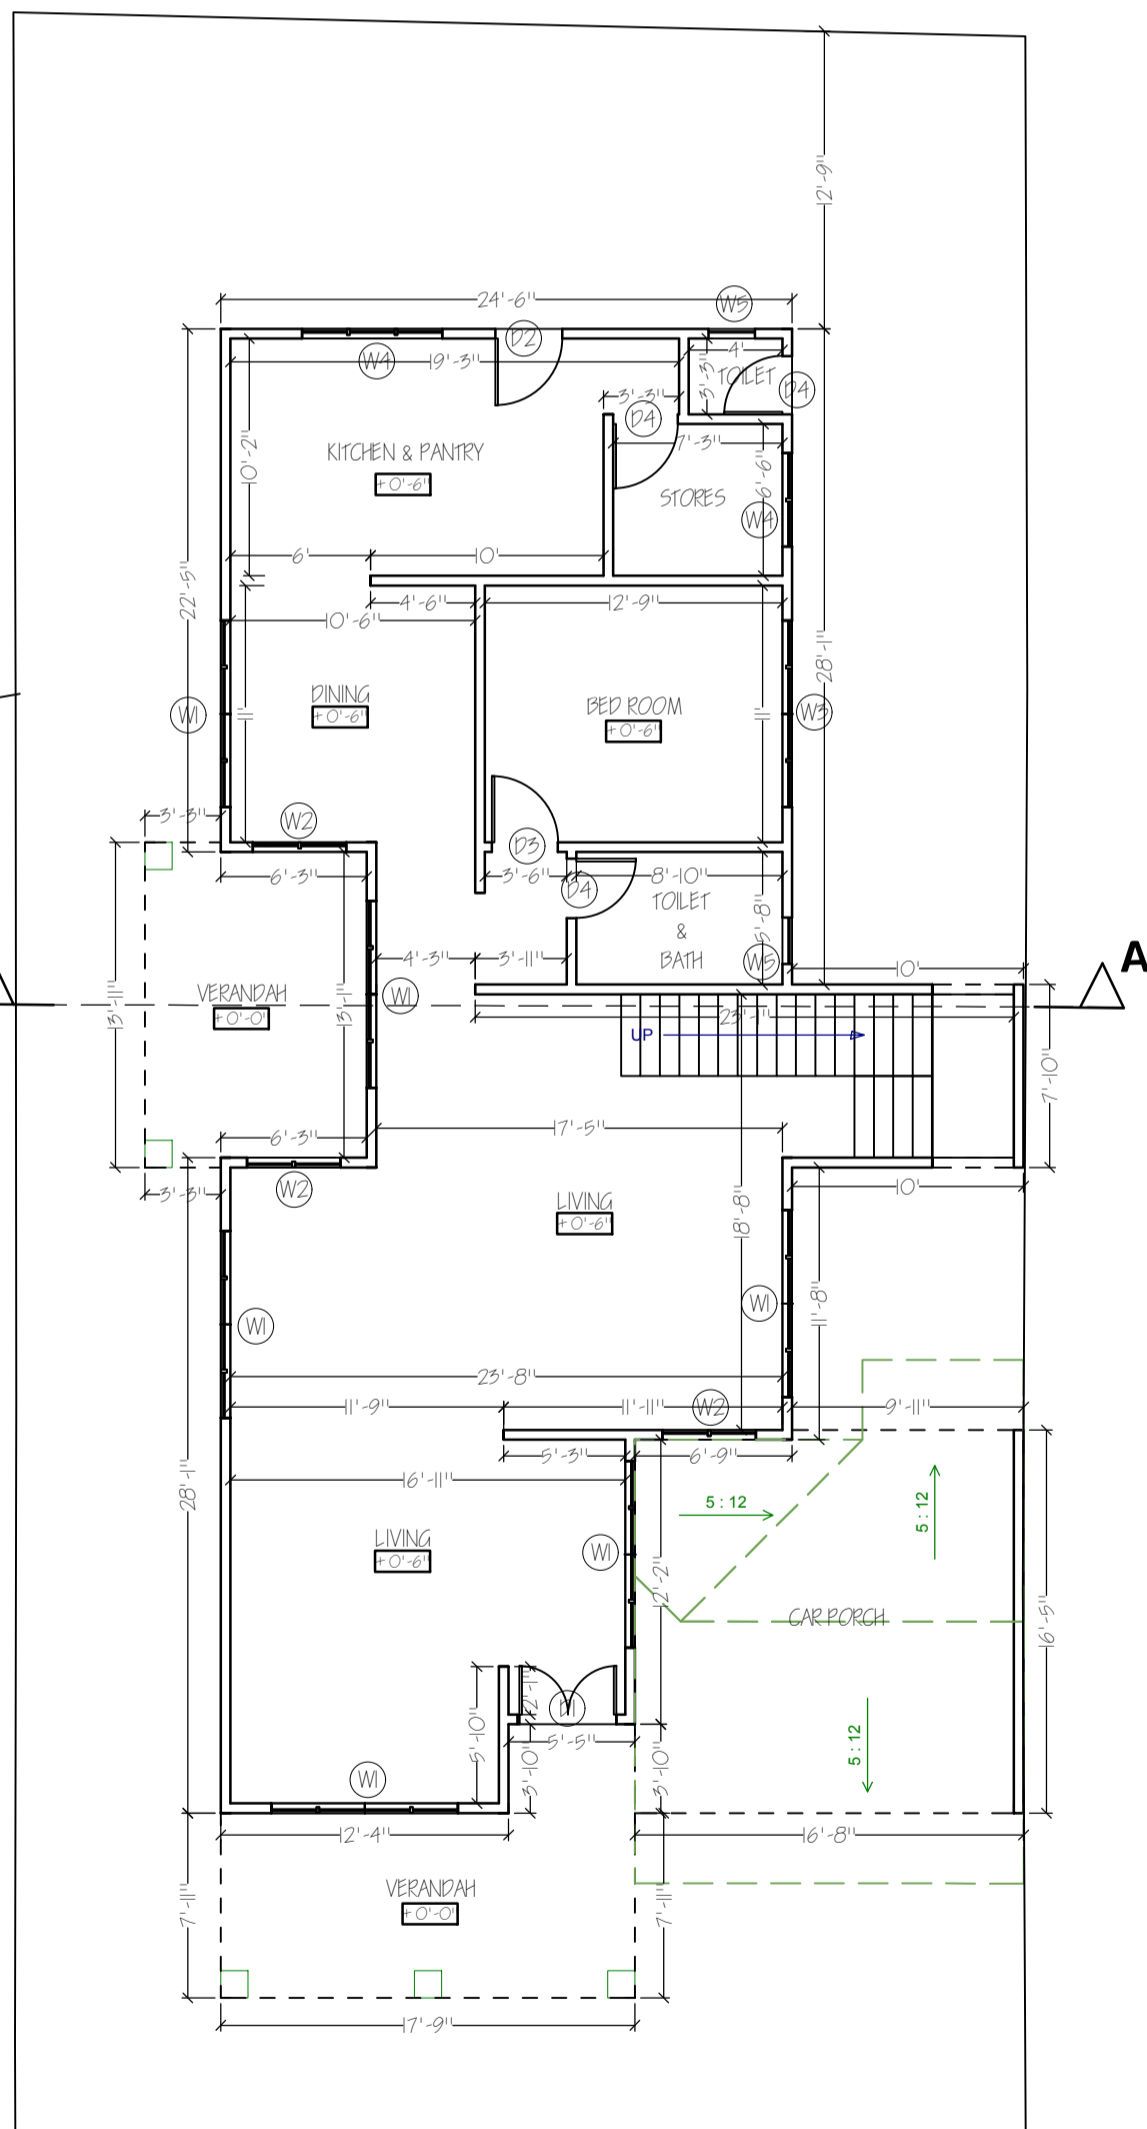


**GROUND FLOOR**  
Floor area 1595 Sq Ft  
Car Porch & verandah area 127 Sq Ft  
Scale 8 feet to an Inch

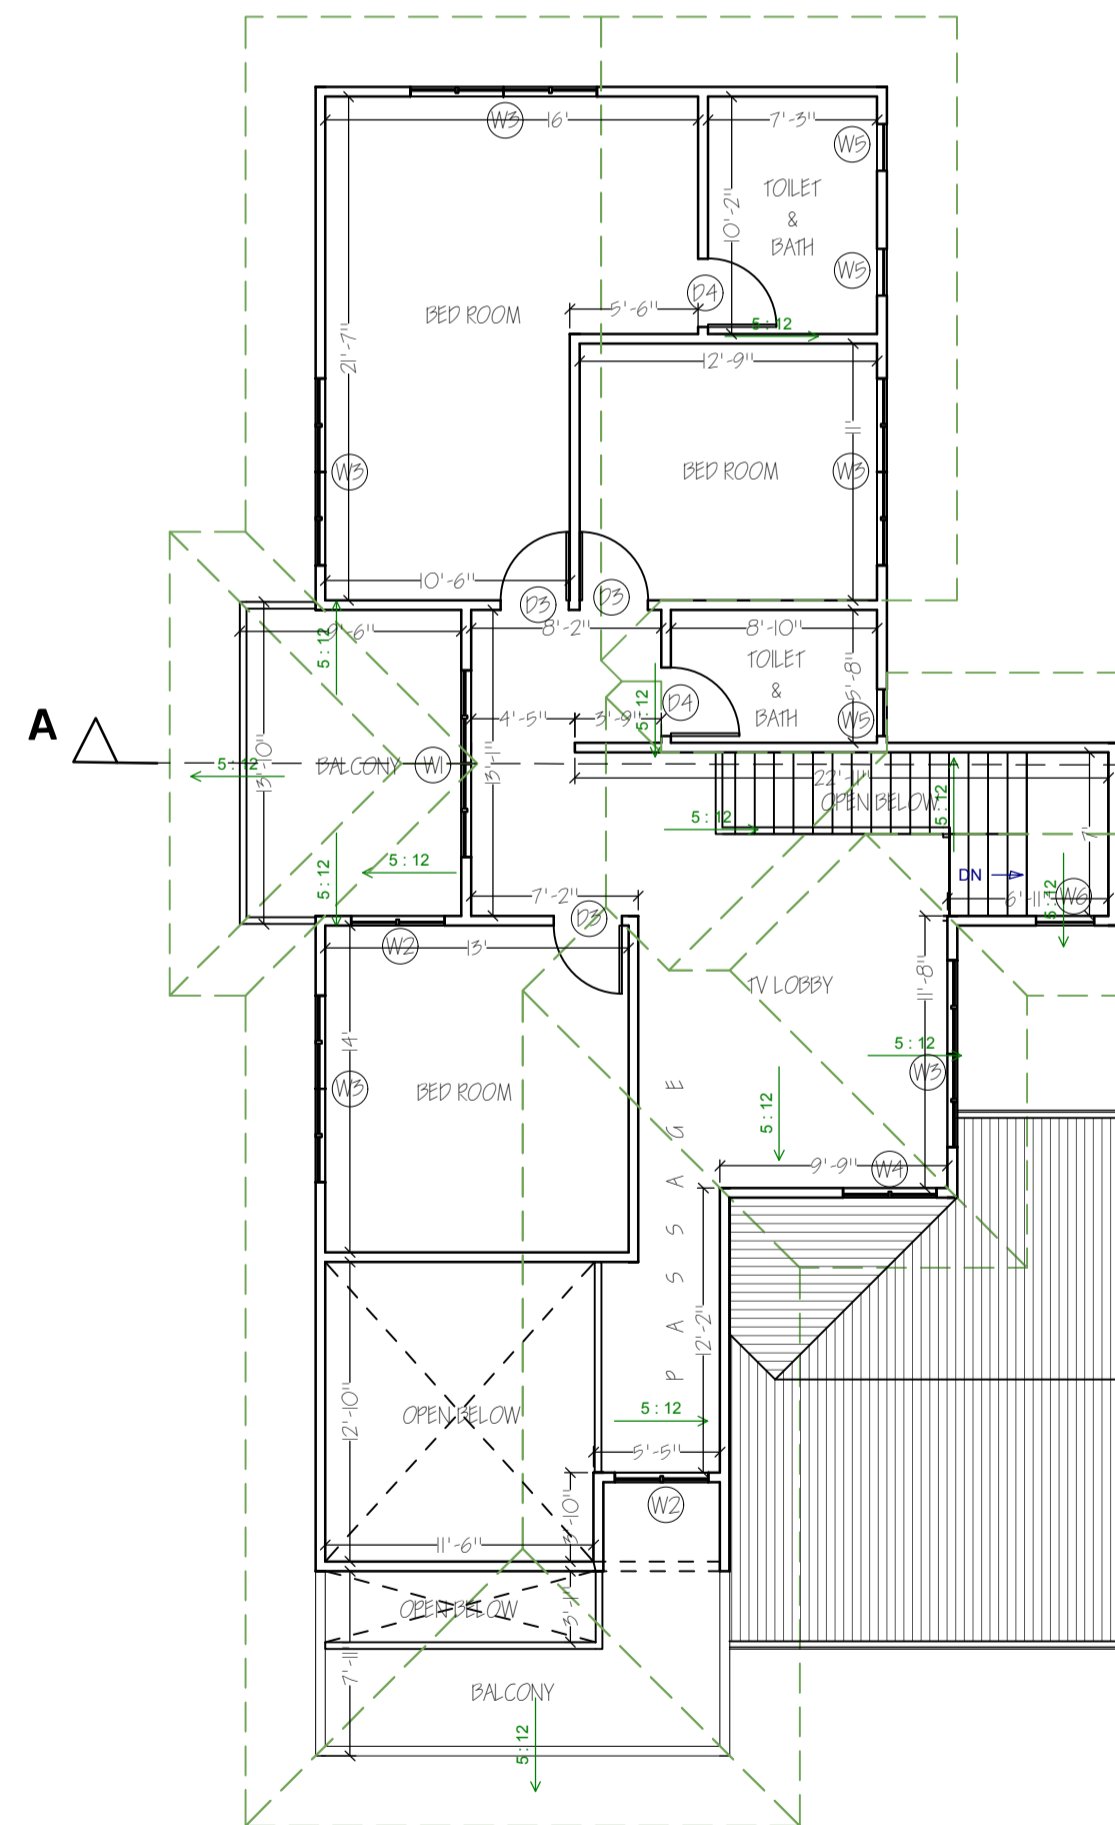

**FIRST FLOOR**  
Floor Area 1477 Sq Ft  
Scale 8 feet to an Inch

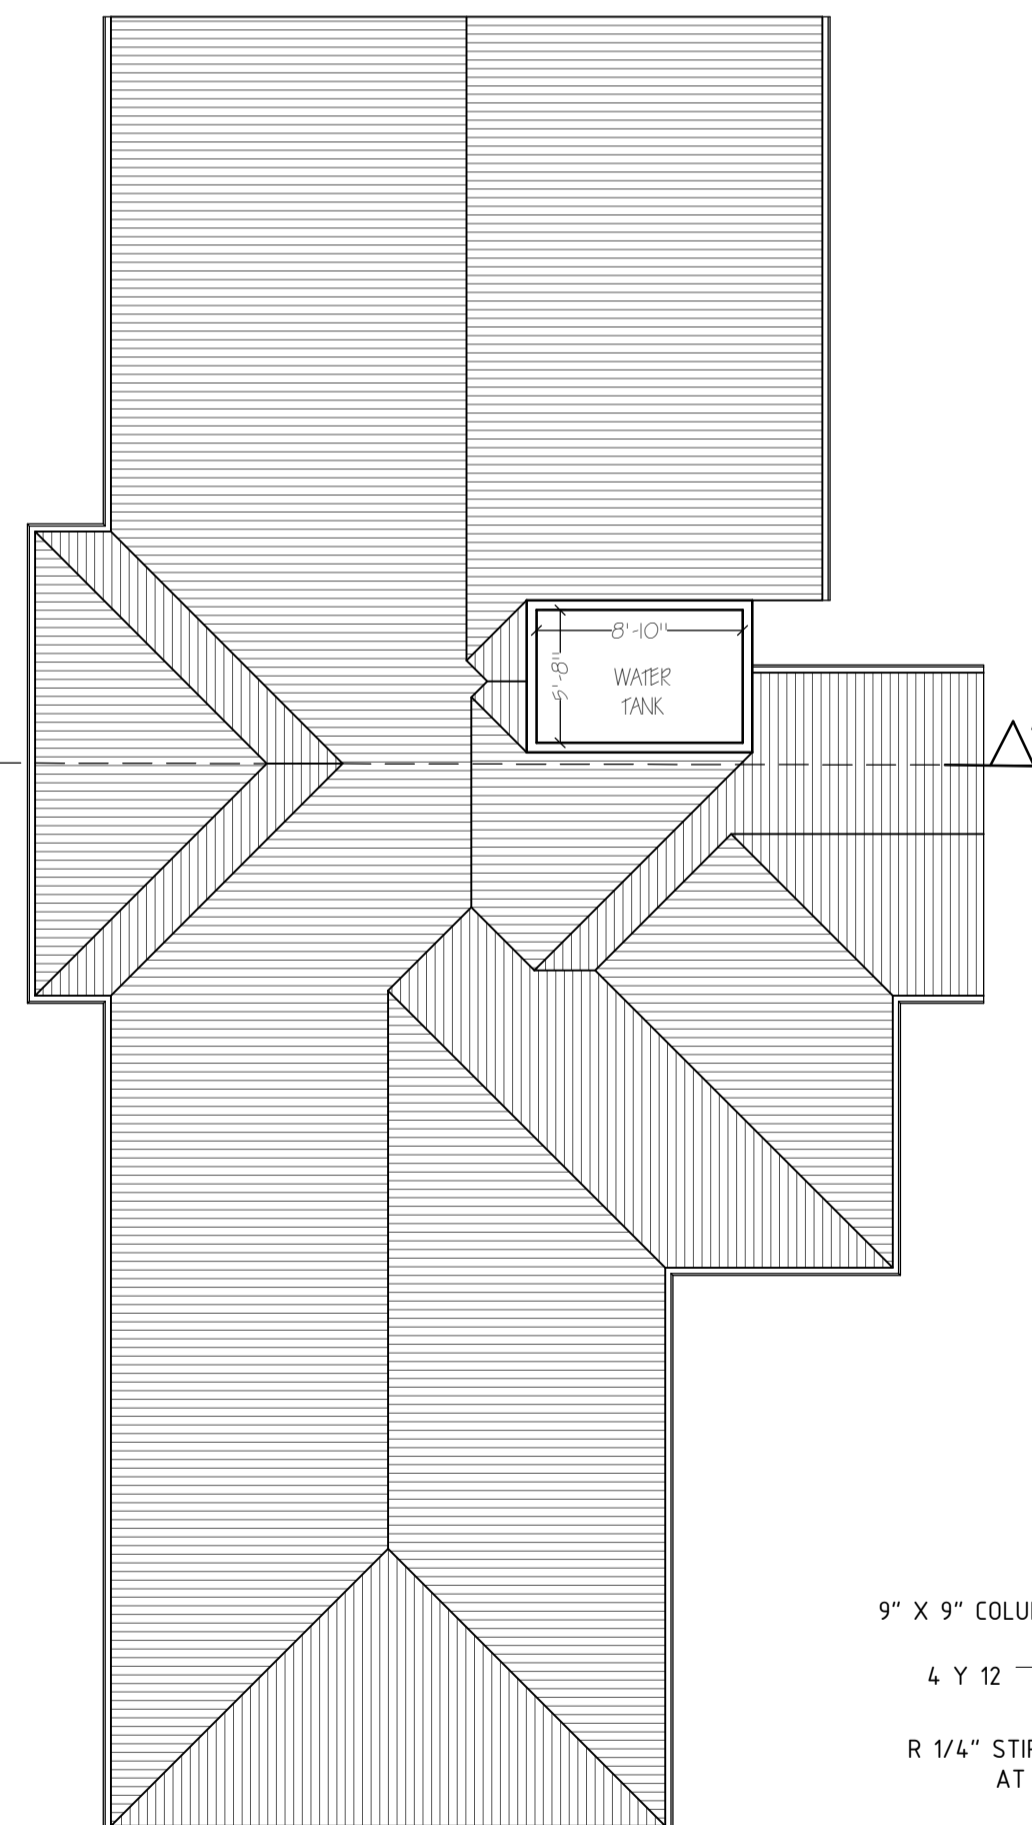


**THE ROOF**  
Scale 8 feet to an Inch

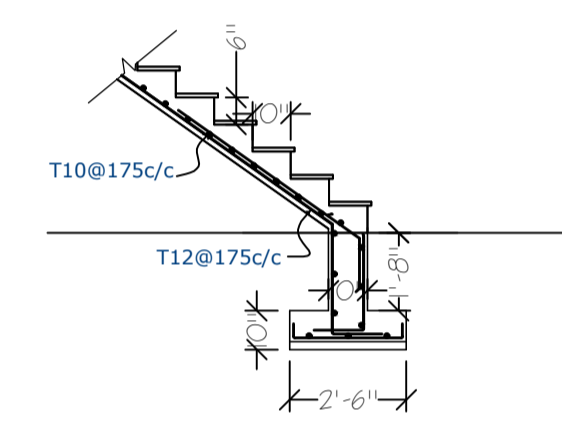


**DETAIL OF STAIRCASE (Y-Y)**  
Scale 1/2" = 1'-0"

GROUND FLOOR AREA	1522 SQ FT
FIRST FLOOR AREA	1477 SQ FT
TOTAL FLOOR AREA	2999 SQ FT

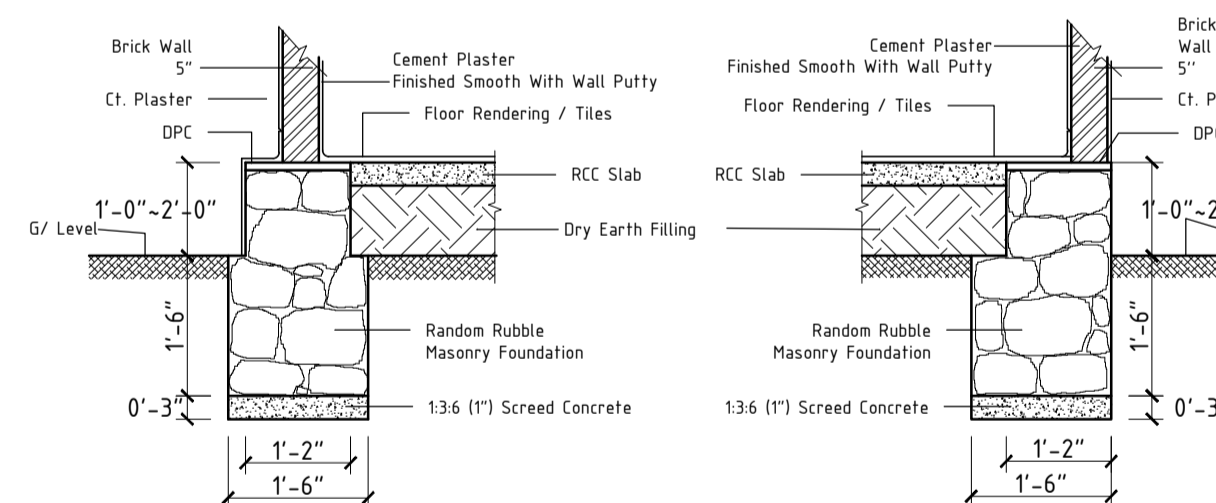

**DETAIL OF FOUNDATION**  
Scale 1/2" = 1'-0"

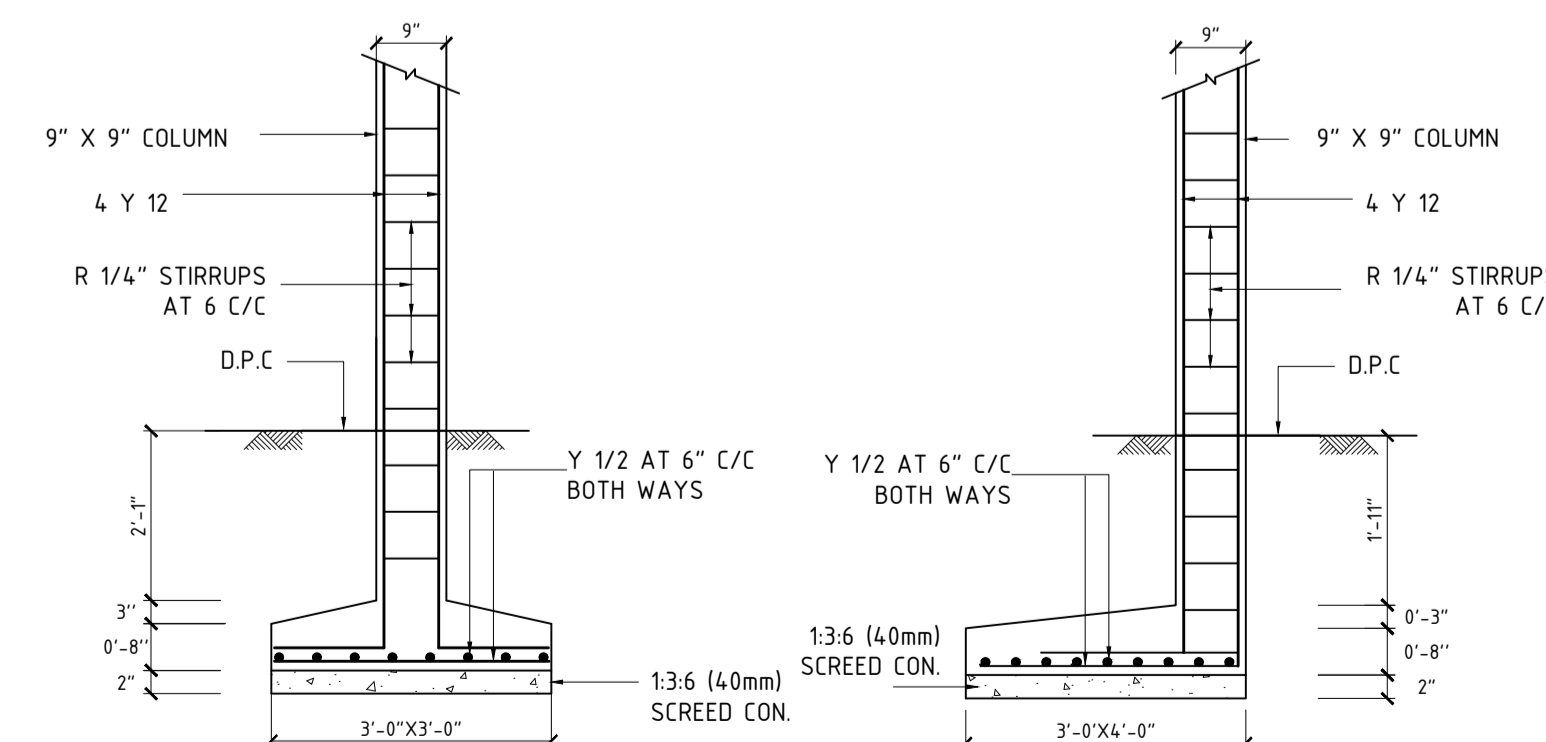

**DETAIL OF COLUMN**  
Scale 1/2" = 1'-0"



Scale : As Shown

Applicants Signature

Design by:

Chartered Engineer Signature

SURVEYOR PLAN No. 9725  
Lot No. 1A

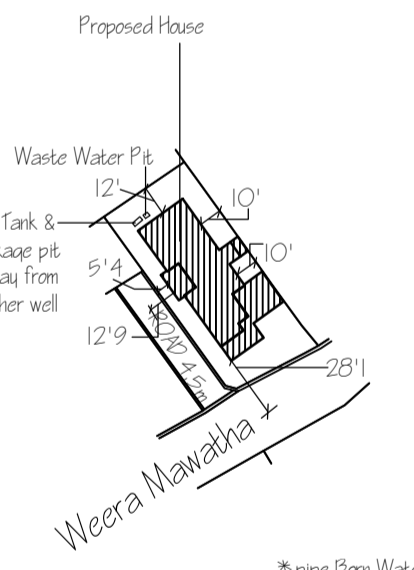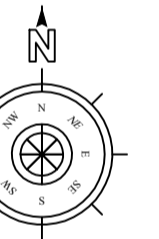

\* pipe Born Water Available

**SITE PLAN**  
Scale 1: 1000

SCHEDULE OF DOOR			
TYPE	DIMENSION		DESCRIPTION
	WIDTH	HEIGHT	
D1	4'-6"	8'-6"	Timber paneled door
D2	3'-0"	8'-6"	Timber paneled door
D3	3'-0"	7'-0"	Timber paneled door
D4	2'-6"	7'-0"	Timber paneled door

SCHEDULE OF WINDOW			
TYPE	DIMENSION		DESCRIPTION
	WIDTH	HEIGHT	
W1	8'-0"	8'-6"	Glass window
W2	4'-0"	8'-6"	Glass window
W3	8'-0"	5'-6"	Glass window
W4	6'-0"	4'-6"	Glass window
W5	2'-0"	3'-6"	Fan Light