
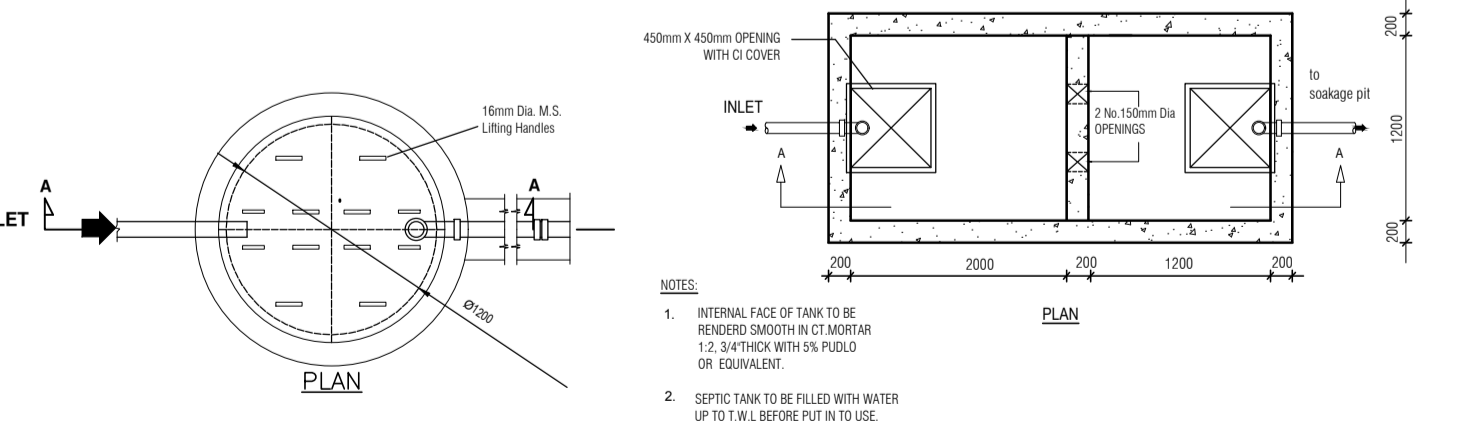


SCHEDULE OF DOORS AND WINDOWS

TYPE	SIZE	DESCRIPTION
D1	4'-0" X 9'-0"	1 1/4" THK. DOUBLE SASH TIMBER PANEL DOOR CLASS 01 TIMBER FRAME
D2	3'-0" X 7'-0"	1" THK. SINGLE SASH SIDE HUNG MARINE PLYWOOD DOOR IN 3" X 4" CLASS 01 TIMBER FRAME
D3	3'-0" X 9'-0"	1" THK. SINGLE SASH SIDE HUNG MARINE PLYWOOD DOOR IN 3" X 4" CLASS 01 TIMBER FRAME
SW1	8' X 8'-6"	TWO PANEL TIMBER FRAMED GLASS SLIDING WINDOW
SW2	6' X 8'-6"	TWO PANEL TIMBER FRAMED GLASS SLIDING WINDOW
W1	5'-0" X 6'-0"	TWO PANEL TIMBER FRAMED GLASS WINDOW
W2	4'-0" X 6'-0"	TWO PANEL TIMBER FRAMED GLASS WINDOW
W3	3'-0" X 4'-0"	SINGLE PANEL TIMBER FRAMED GLASS WINDOW
FL	2'-0" X 4'-0"	SINGLE PANEL TIMBER FRAMED GLASS WINDOW

FLOOR AREAS

FLOOR	AREA (sq.ft)
GROUND FLOOR	1929

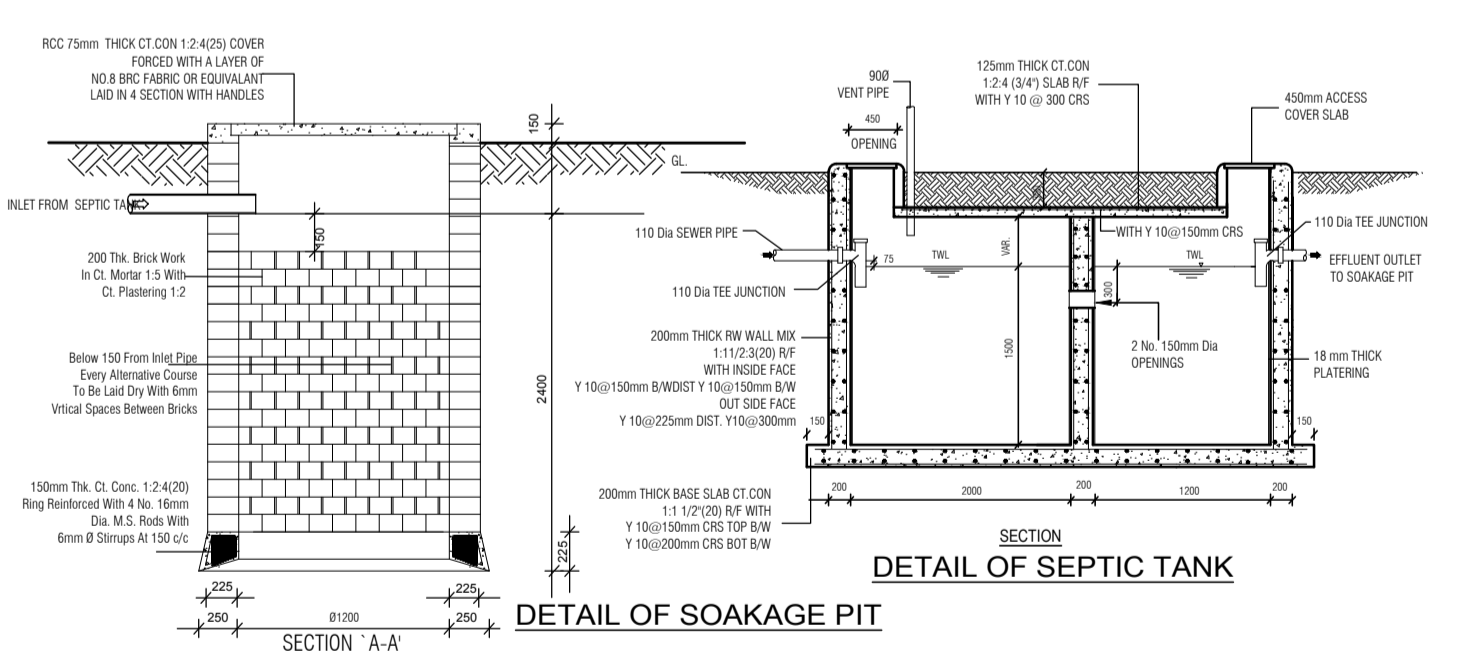

VERIFY SCALE

DRAWING TITLE